


Hall Entrance
Access to Play Area

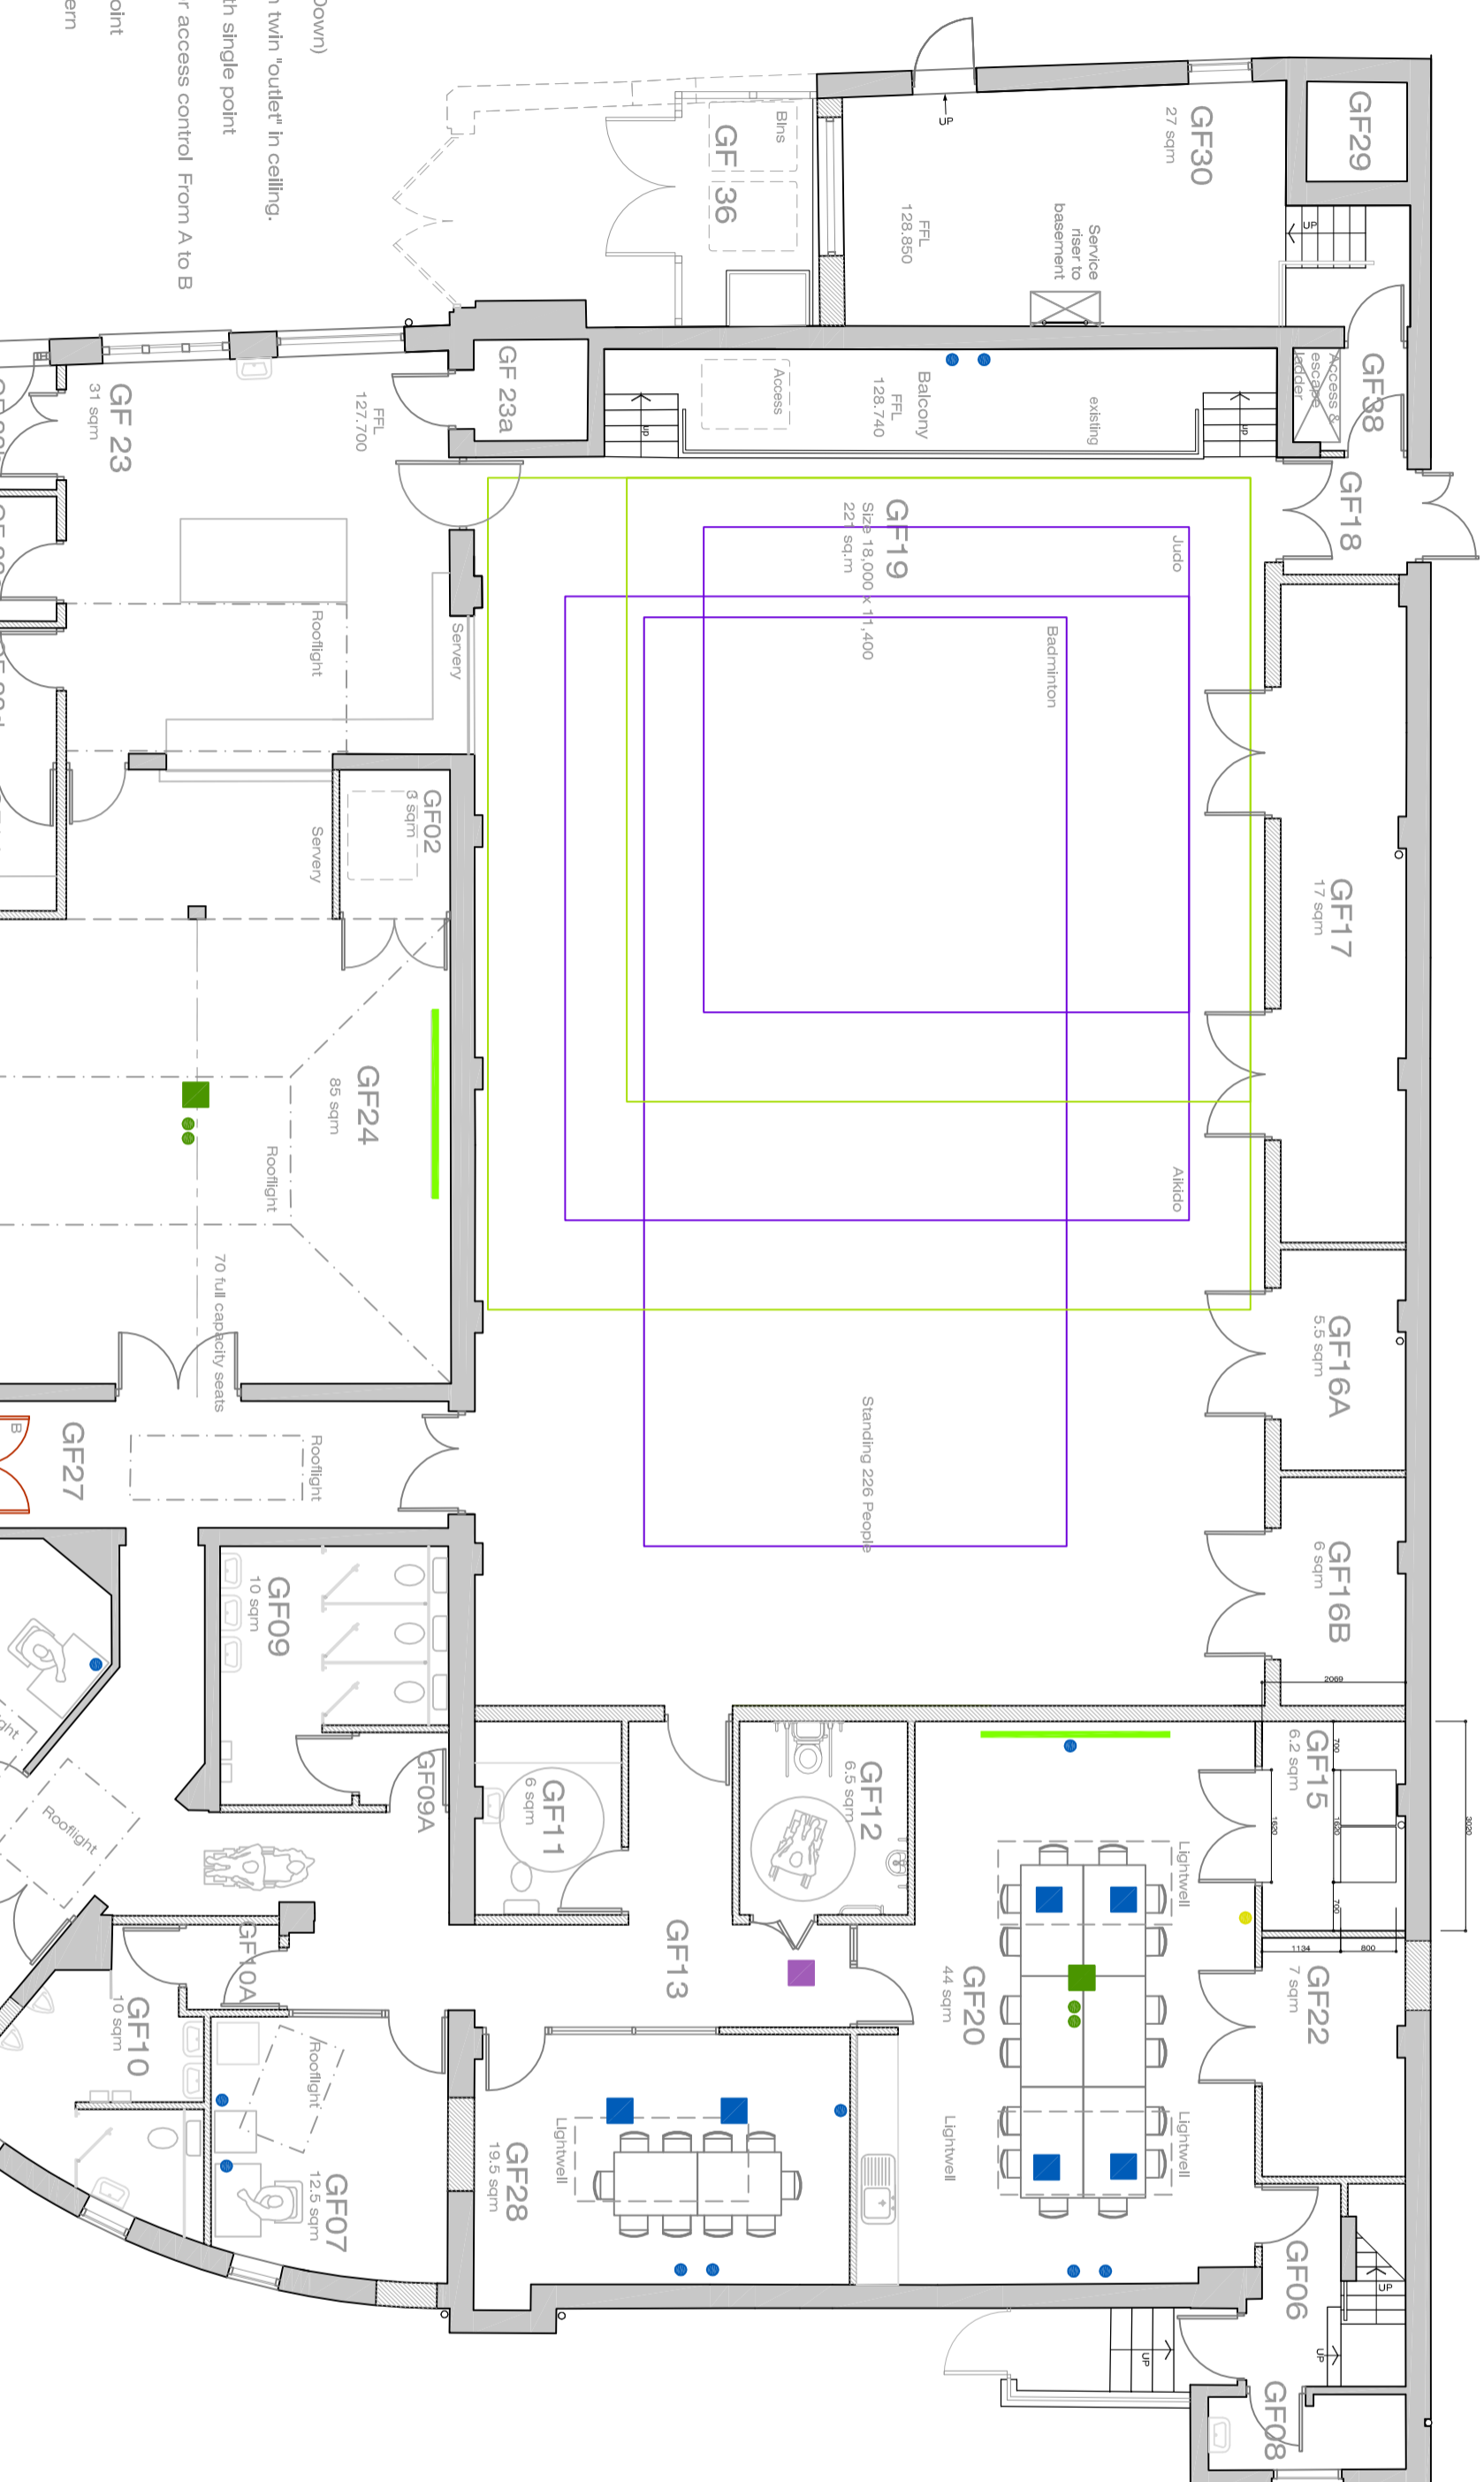

Room	Area (GIA) Sq.m	Description
GF01.	15.8	Flexible space
GF02.	3	Chair Store
GF03.	12.5	Flexible Space: Meeting / Enterpris
GF04.	22.5	Lobby
GF05.	11	Staff Reception
GF06.	3	Lobby
GF07.	12.5	Office
GF08.	3	Office
GF09.	10	Female Visitor Toilets
GF09a	1.5	Lobby
GF10.	10	Male Visitor Toilets
GF10a	1.5	Lobby
GF11.	6	Baby Change
GF12.	6.5	Accessible Toilet
GF13.	4.5	Circulation
GF14.	6.2	Kitchen Hygiene Facilities
GF15.	6.2	Comms Server Room
GF16a.	5.5	Mat Store
GF16b.	6	Store
GF17.	17	Hall Store
GF18.	3	Lobby
GF19.	221	Main Hall
GF20.	44	Flexible space
GF21.	7	Store
GF22.	31	Kitchen
GF23.	31	Kitchen
GF23a	2.5	Food Store
GF23b	2	Lobby
GF23c	2	Food Store
GF23d	2.5	Lobby
GF24.	85.4	Gallery / Multi-Purpose Community
GF25.	10	Flexible Space: Meeting / Enterpris
GF26.	54	Internet Cafe Area
GF27.	19.5	Circulation Area
GF28.	2	Flexible space
GF29.	27	Chimney
GF30.	2	Lower Ground Plant
GF31.	6	Female Staff Toilets
GF32.	6	Male Staff Toilets
GF33.	2	Male Staff Toilets
GF34.	4.5	Kitchen Staff Toilet Facilities
GF34.	2	Electrical Riser/Cupboard
GF35.	2	Customer First Point
GF36.	6.5	Bin Store
GF37.	3.5	Store
GF37a	3.5	Cleaners Store
GF38.	2.5	Lobby

- Screen (Pull Down)
- Projector with twin "outlet" in ceiling.
- TV screen with single point
- Relocate door access control From A to B
- Single data point
- Point for Lectern
- CCTV camera
- Twin data outlet (wall)
- Shallow floor service box with two integral socket outlets and 4 data outlets

Revision	Drawn	Date	Description
P	MS	23.05.13	IT, AV points added.
O	MS	22.05.13	Areas Added to Table.
N	MS	26.02.13	Comms room cabinets added / size amended.
M	MS	16.01.13	Room Areas added
L	TM	26.11.12	Multi-Purpose Space details & room key updated
K	TM	17.10.12	Balcony stair removed, gallery access revised
J	MS	28.09.12	Hall balcony retained, general layout revised
I	MS	23.08.12	General Layout Revised
H	TM	15.08.12	Start to basement retained
G	MS	10.11.12	Offices & Community areas revised. Viewing area omitted, kitchen repositioned.

3rd FLOOR - 1 LANCASTER CIRCUS, QUEENSWAY
BIRMINGHAM, B4 7DJ
T 0121 303 6719 F 0121 303 7501

Approved for issue on:

Drawn: **ms** Date: **Jan 12** Scale: **1:100@a2**

Proj/Officer: **GP**

Dwg/No: **72920/A/10**

Rev: **P**

Stirchley Community Hub
Proposed Plans
Ground Floor